



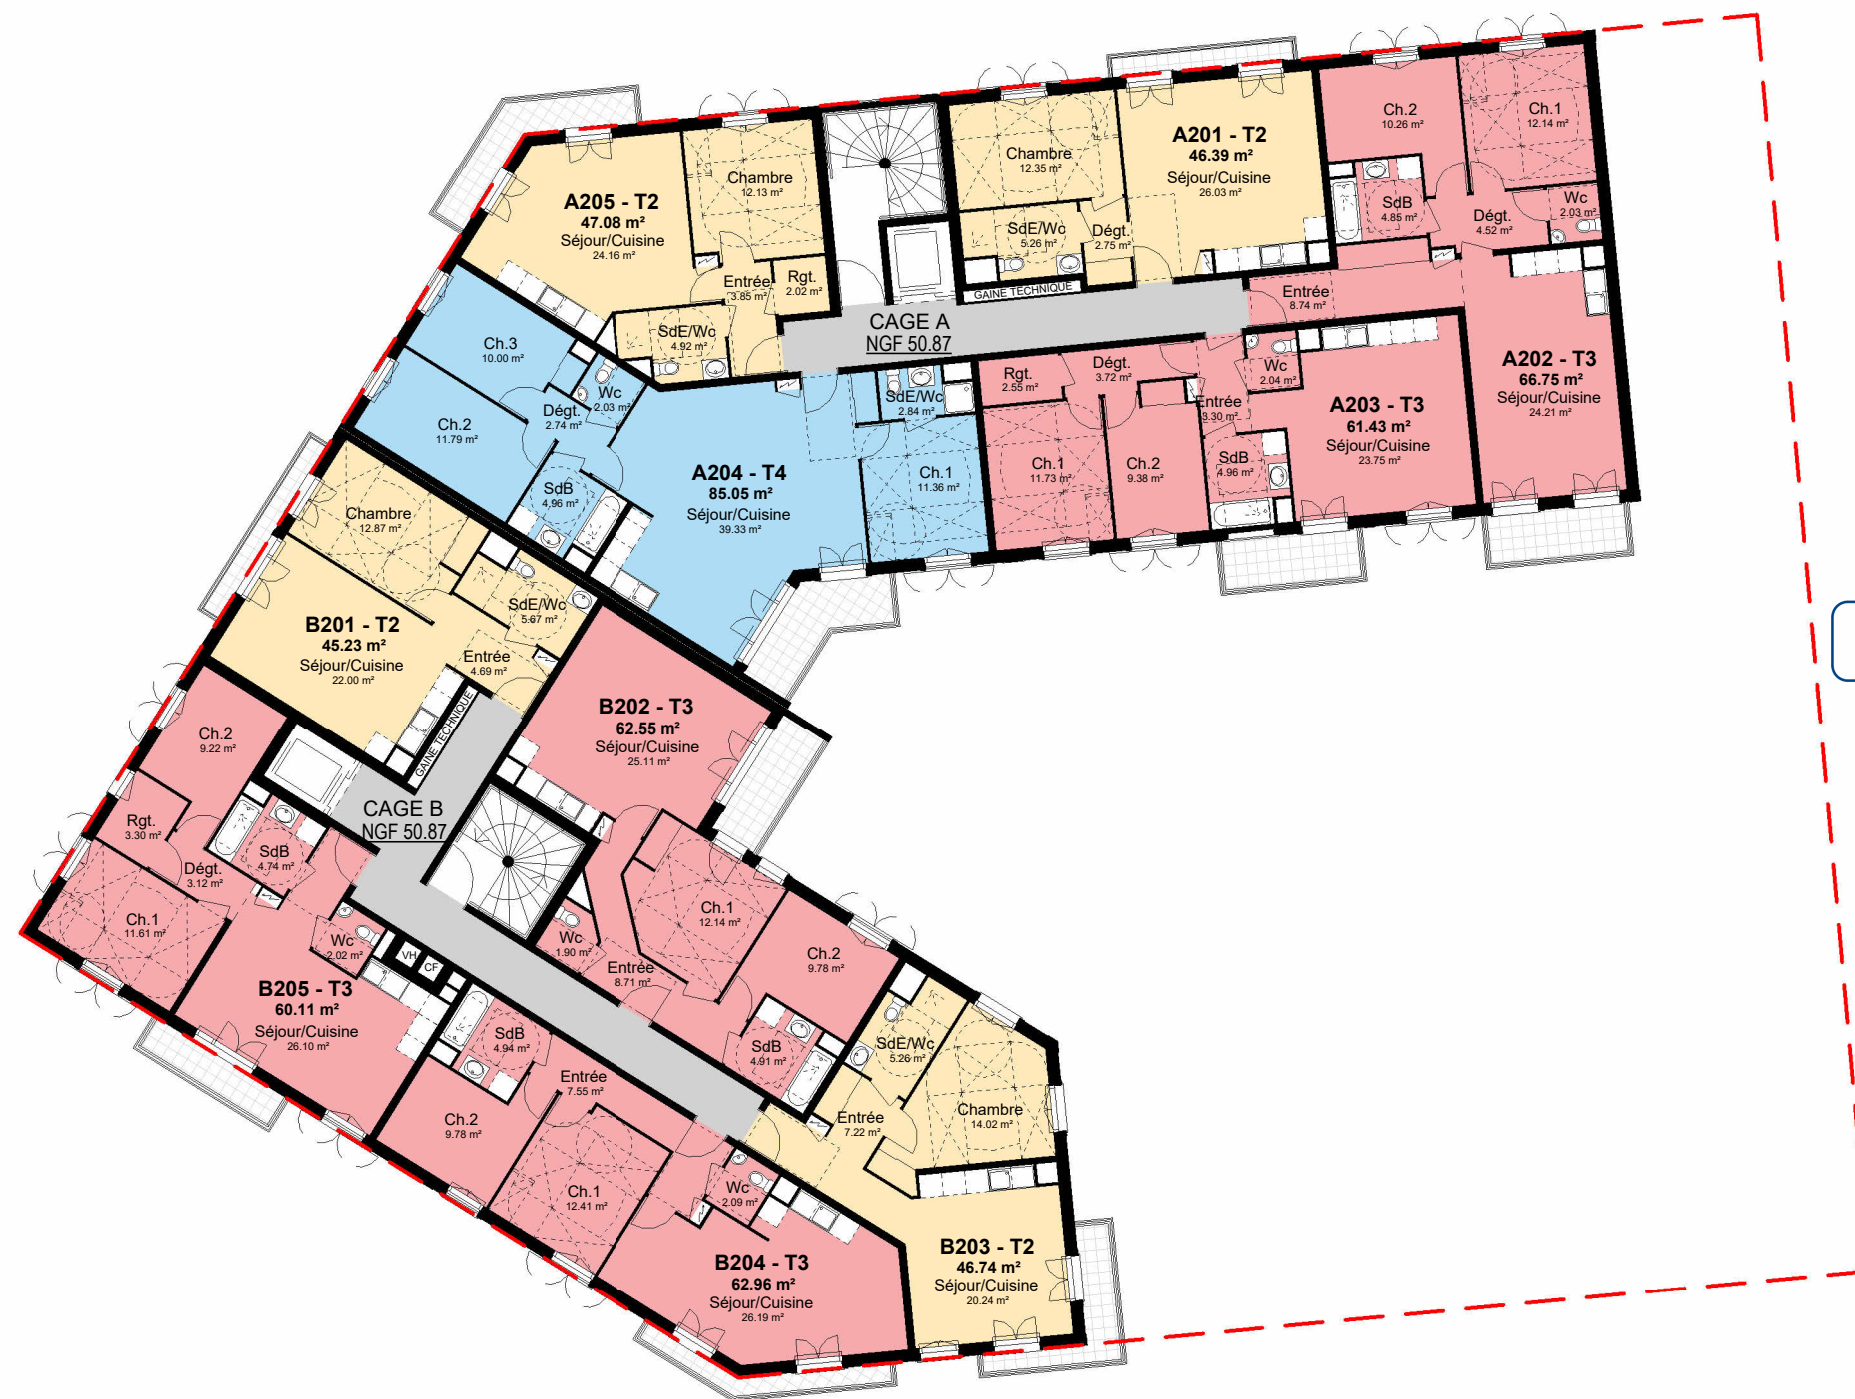

DocuSigned by:
Eric LASCOMPES
57ECECD04EE0445...

MASTRANDREAS
ARCHITECTES
51, Bd Auguste Blanqui - 75013 Paris
T : 01.45.81.00.04 E : architectes@aau-mastrandreas.fr
S.a.r.l au capital de 500 000€ - Siret 390 655 249 000 14 - APE 742 A

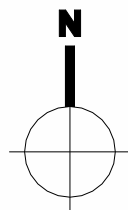